

平面側 S-1/100


QJ35	E H4350x170x24
	C H4350x170x24
	
外側	1E-4x170x200
内側	2E-2x170x200
スラブ	1E-4-M20
スラブ	2E-2x170x200
スラブ	3-M20



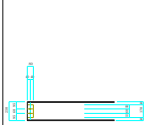
図20	H250x120x60
	
CP	1E-6x100x5
FB	2-M16

図20	H200x100x5
	
CP	1E-6x100x5
FB	2-M16

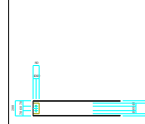

A通り矩形 S-1/100

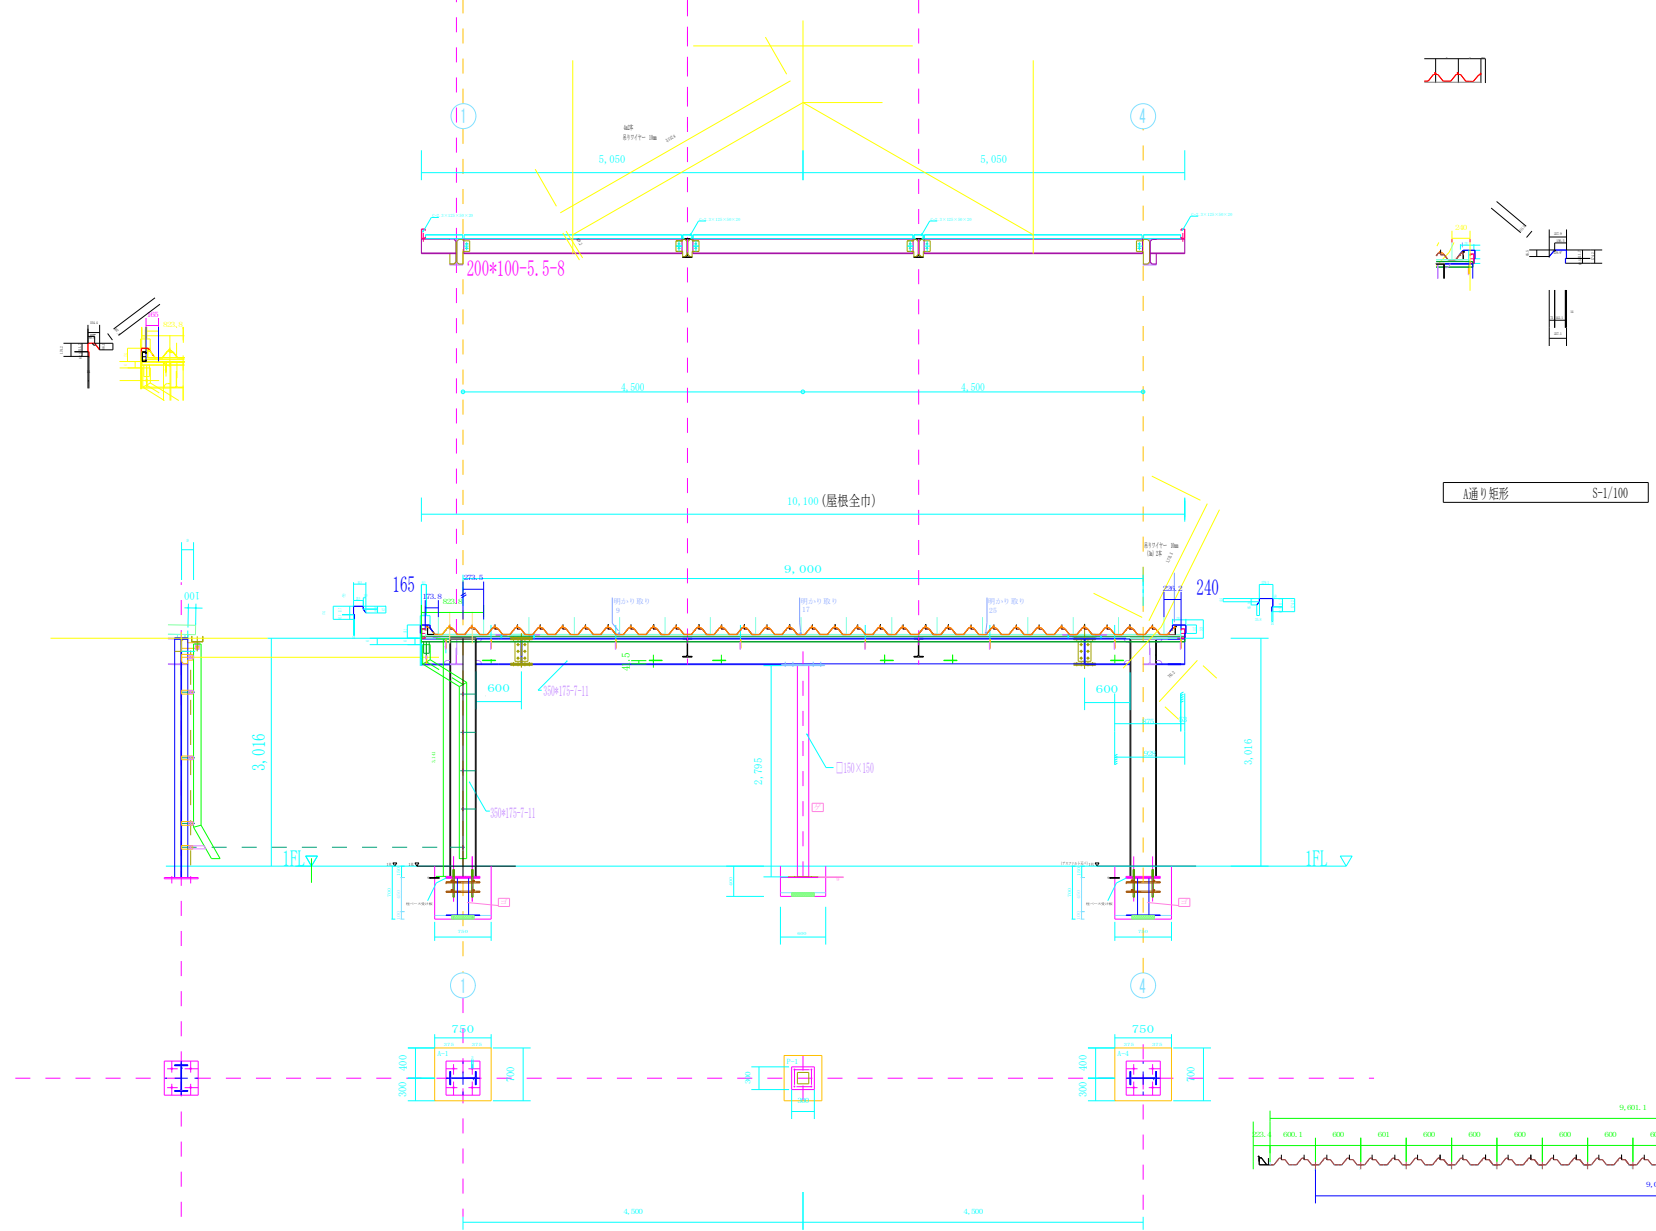